


MILWAUKEE • MADISON • TUCSON


BARRINGTON AREA LIBRARY

FIRST FLOOR PLAN
 Scale: 3/64" = 1'-0"


Engberg Anderson Project No. 112139

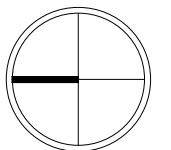

Plan North

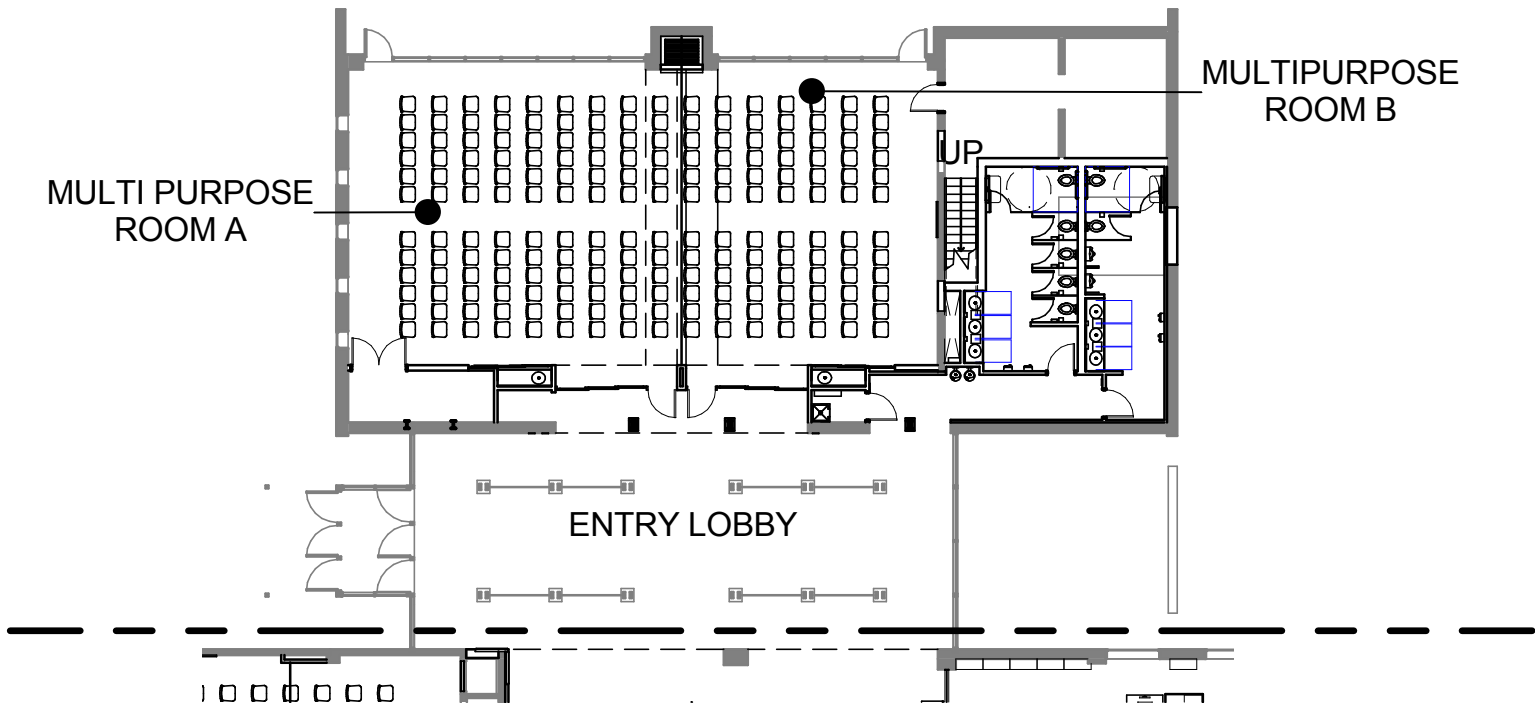

FIRST FLOOR MEETING ROOM

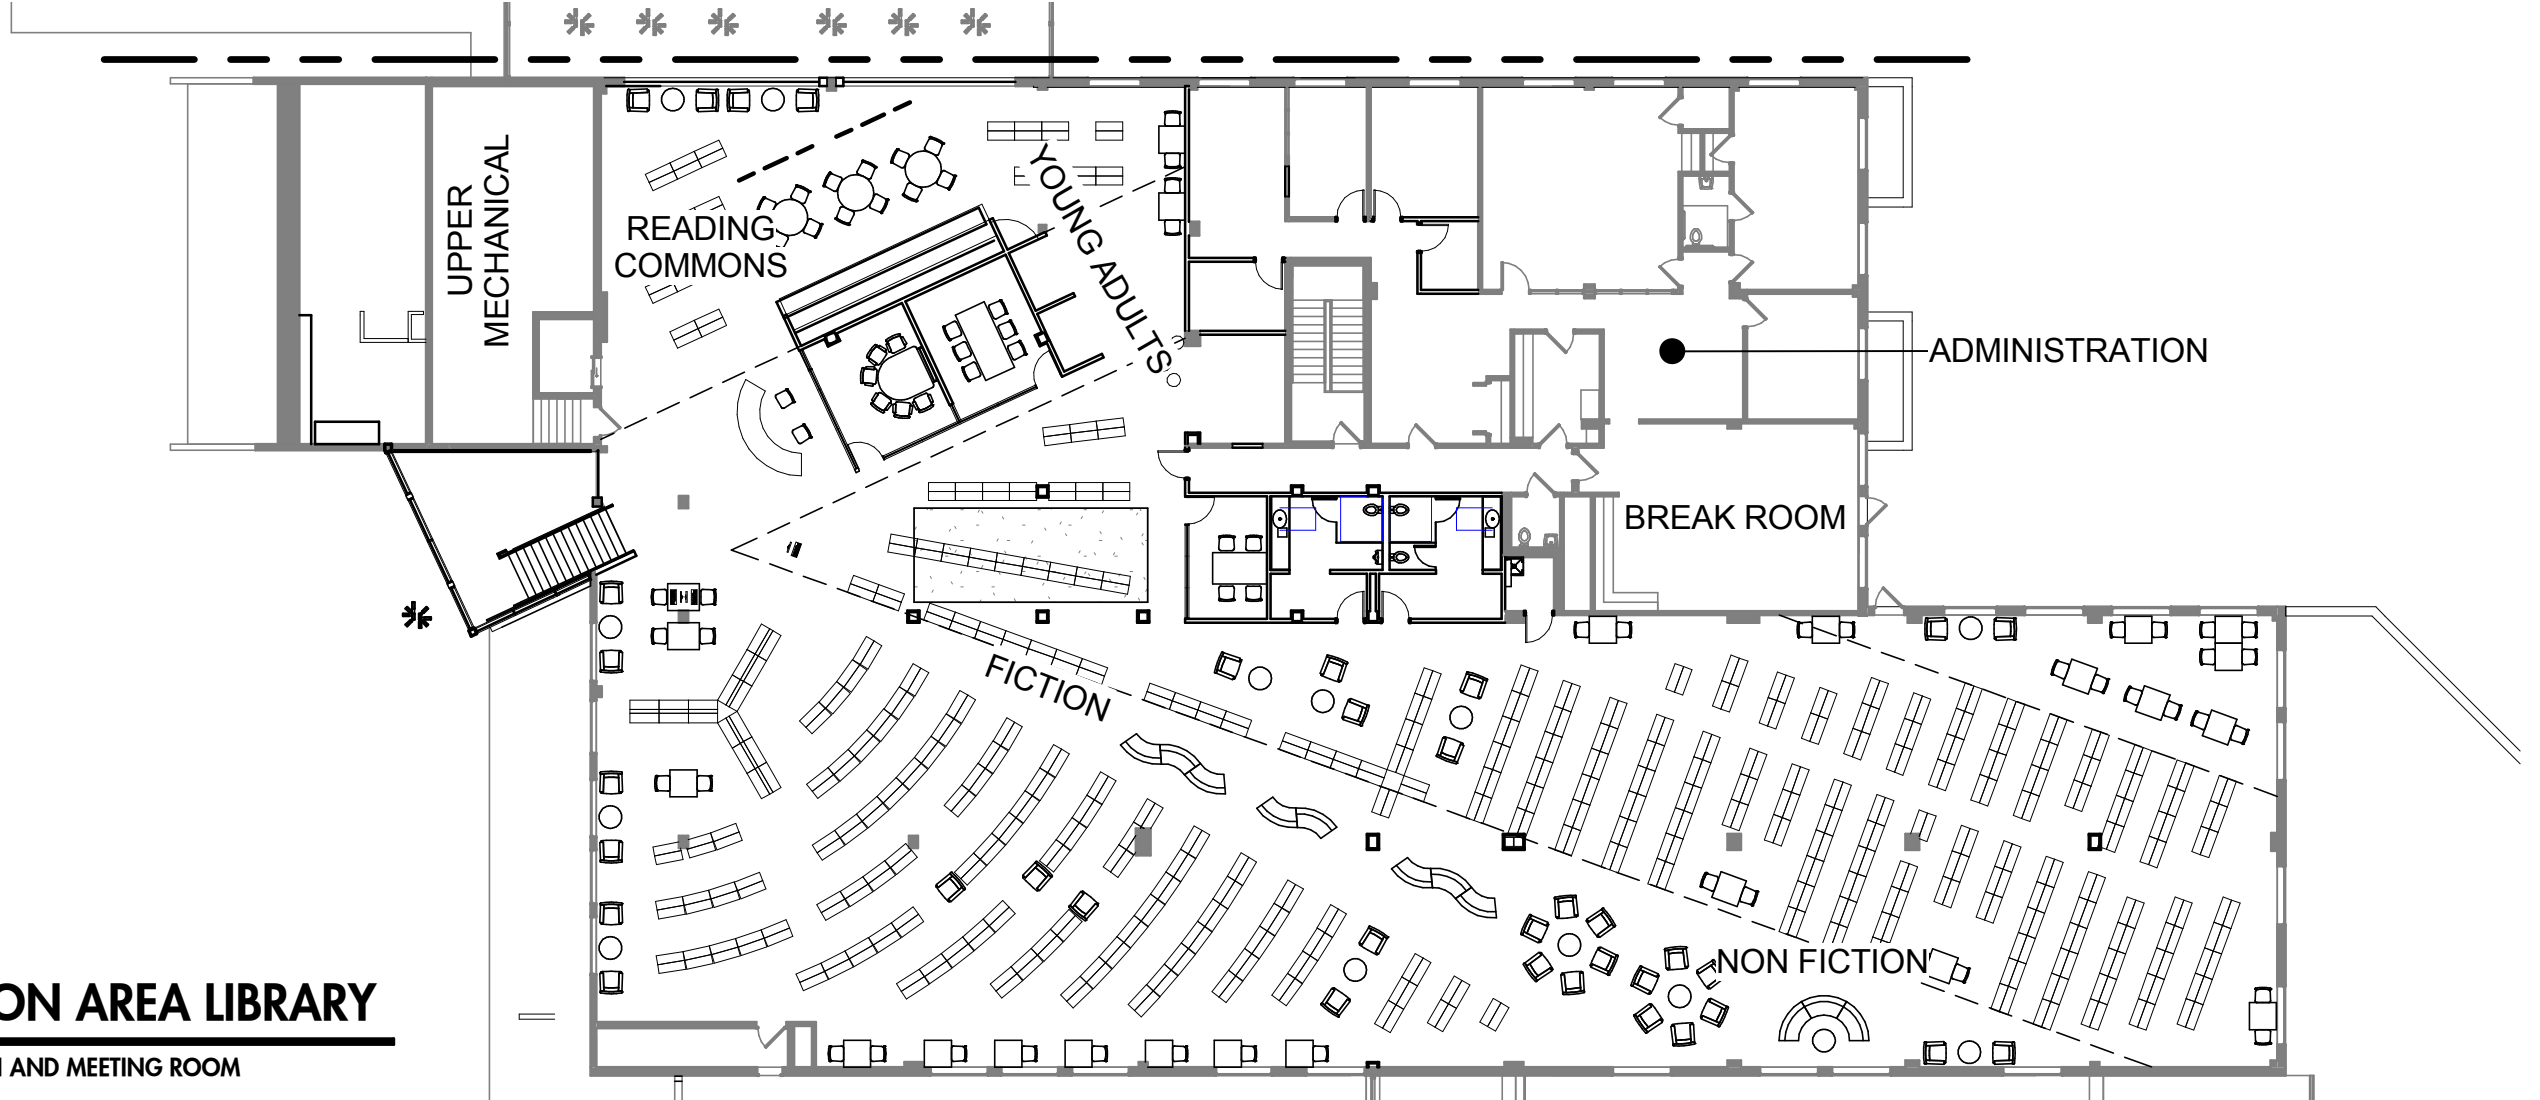

SECOND FLOOR



MILWAUKEE • MADISON • TUCSON

BARRINGTON AREA LIBRARY

SECOND FLOOR PLAN AND MEETING ROOM
Scale: 3/64" = 1'-0"

Engberg Anderson Project No. 112139