

GENERAL NOTES

1. XXX

**BARRINGTON AREA
LIBRARY**

Owner
BARRINGTON AREA LIBRARY
505 NORTH NORTHWEST HIGHWAY
BARRINGTON, IL 60010

PROJECT NUMBER 112139


ISSUED FOR:
DD ESTIMATE 10-15-12

REVISION FOR:
NO. DESCRIPTION DATE

**DD SET - NOT FOR
CONSTRUCTION**


DRAWN BY _____ Author
CHECKED BY _____ Checker

FIRST FLOOR PLAN

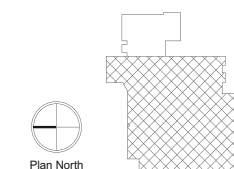

Plan North

A101

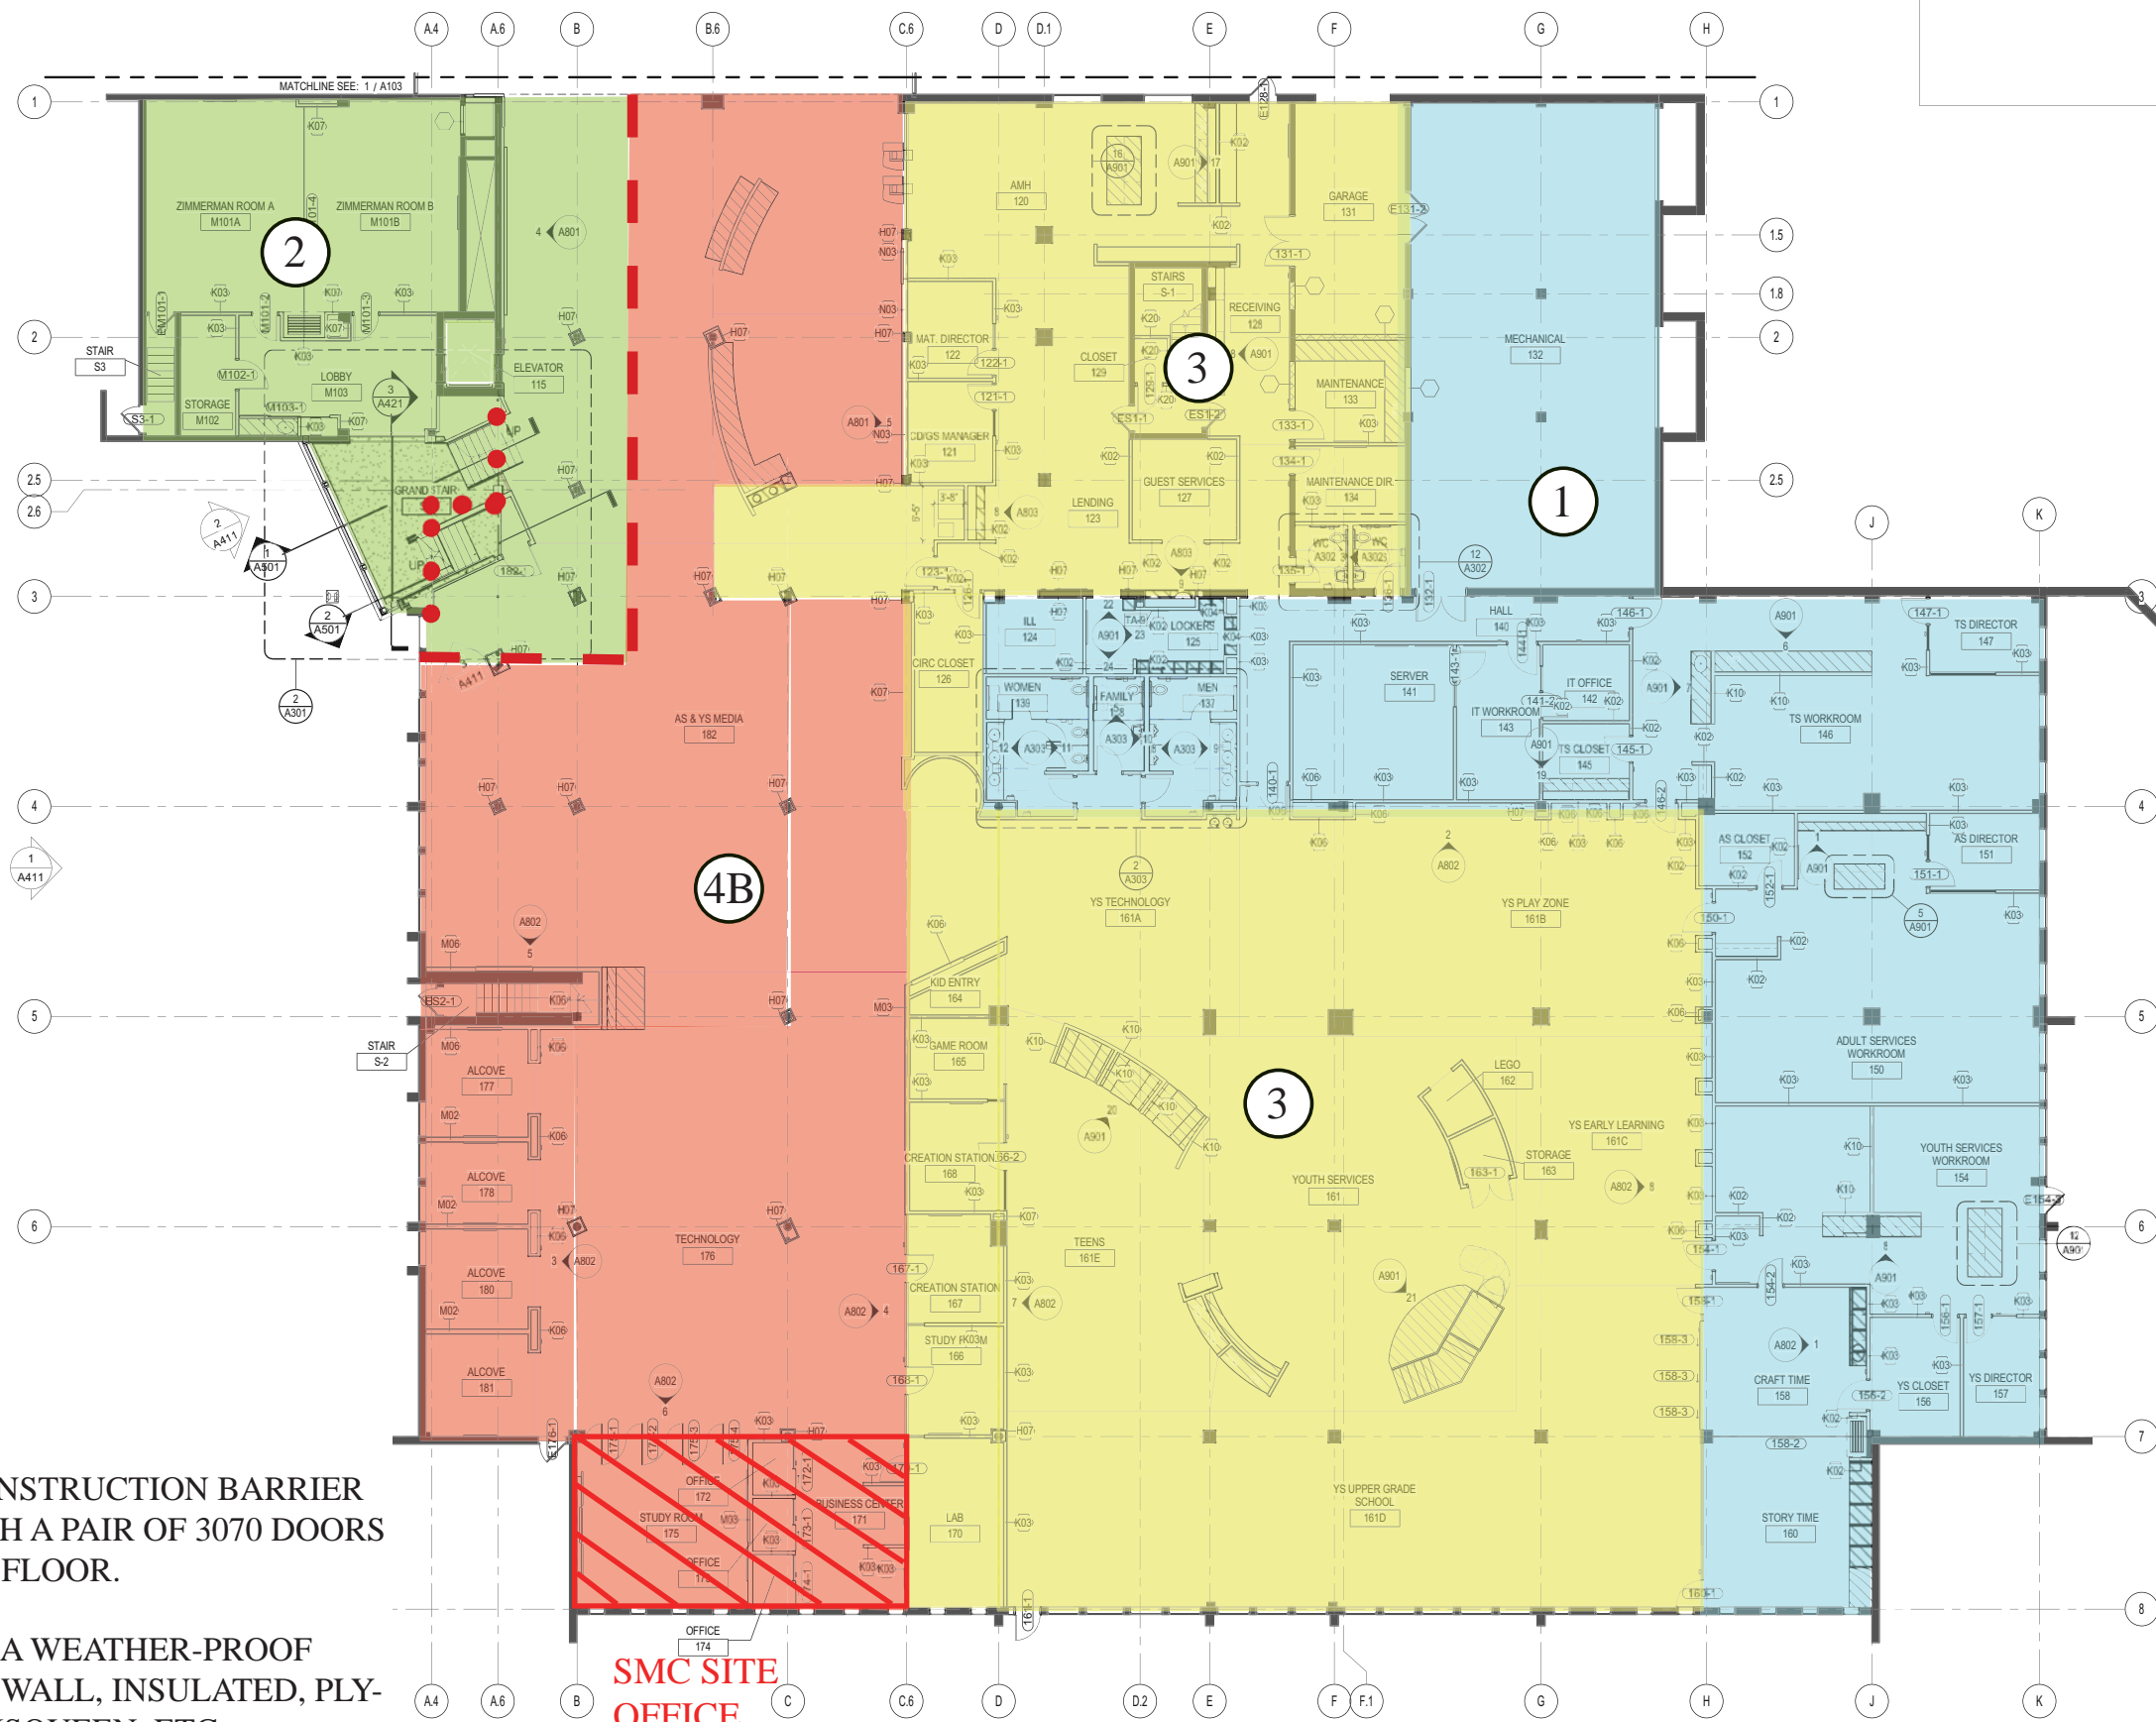

--- HARD CONSTRUCTION BARRIER WALL WITH A PAIR OF 3070 DOORS ON EACH FLOOR.

●●●●● PROVIDE A WEATHER-PROOF BARRIER WALL, INSULATED, PLY-WOOD, VISQUEEN, ETC.

1 FIRST FLOOR PLAN - LIBRARY
SCALE: 1/8" = 1'-0"

GENERAL NOTES
1. XXX

**BARRINGTON AREA
LIBRARY**

Owner
BARRINGTON AREA LIBRARY
505 NORTH NORTHWEST HIGHWAY
BARRINGTON, IL 60010

PROJECT NUMBER 112139


ISSUED FOR:
DD ESTIMATE 10-15-12

REVISION FOR:
NO. DESCRIPTION DATE


**DD SET - NOT FOR
CONSTRUCTION**

DRAWN BY _____ Author
CHECKED BY _____ Checker

**SECOND FLOOR
PLAN**

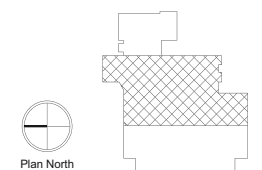

A102

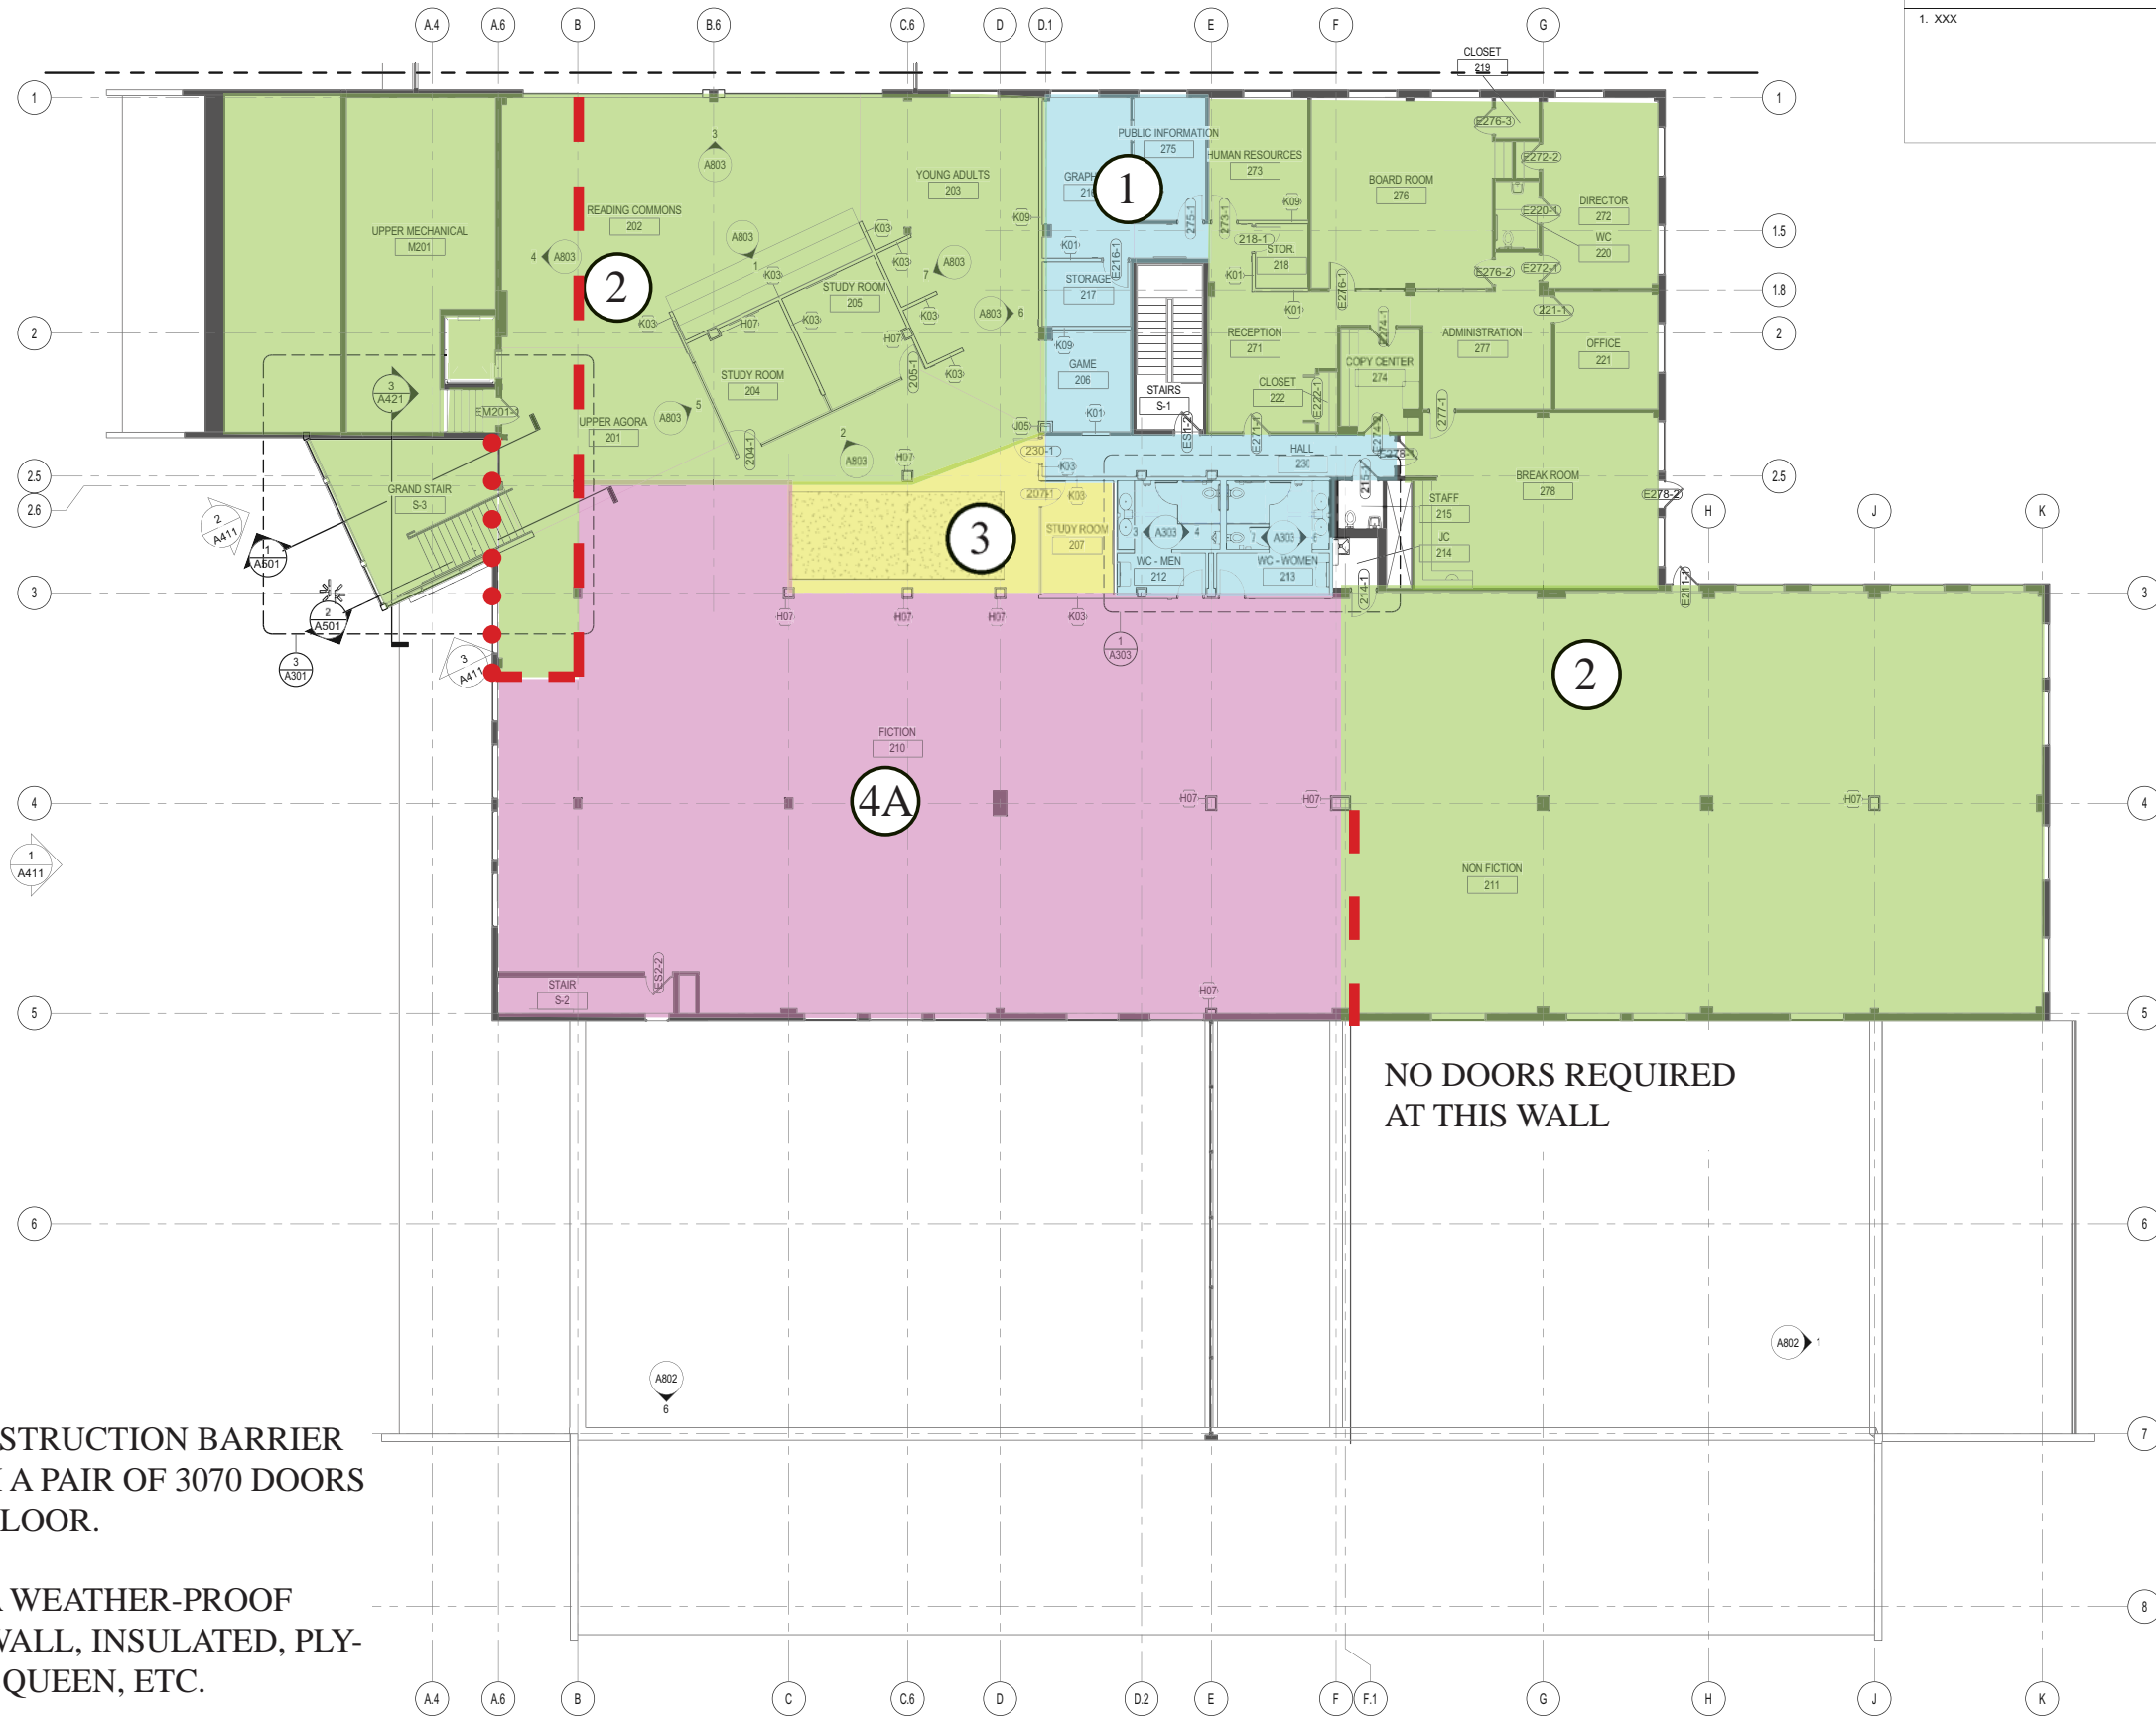


--- HARD CONSTRUCTION BARRIER WALL WITH A PAIR OF 3070 DOORS ON EACH FLOOR.


..... PROVIDE A WEATHER-PROOF BARRIER WALL, INSULATED, PLY-WOOD, VISQUEEN, ETC.

1 SECOND FLOOR PLAN
SCALE: 1/8" = 1'-0"

GENERAL NOTES	
1.	XXX

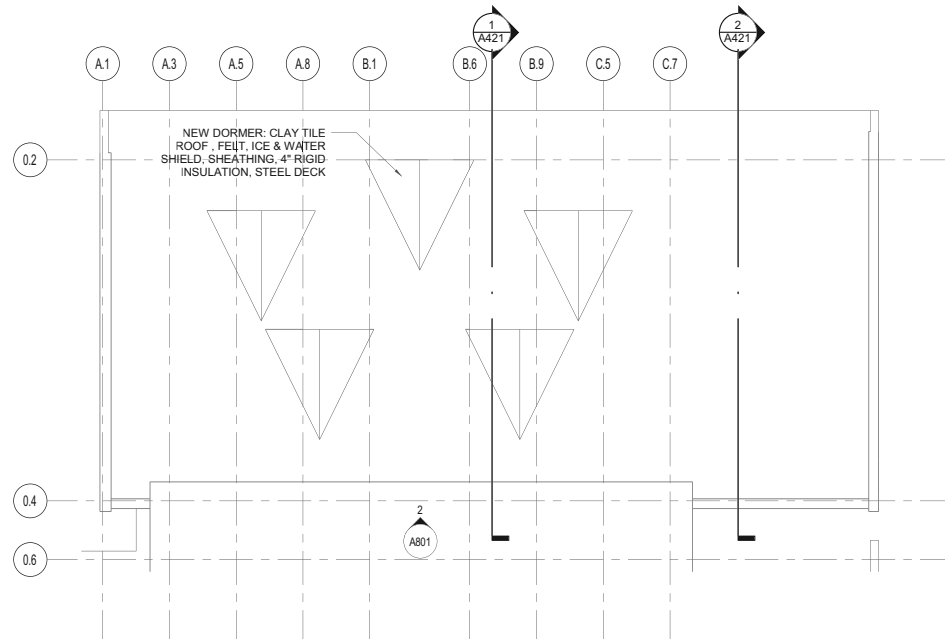

5 ROOF PLAN - MEETING ROOM - ALT#1
SCALE: 1/8" = 1'-0"

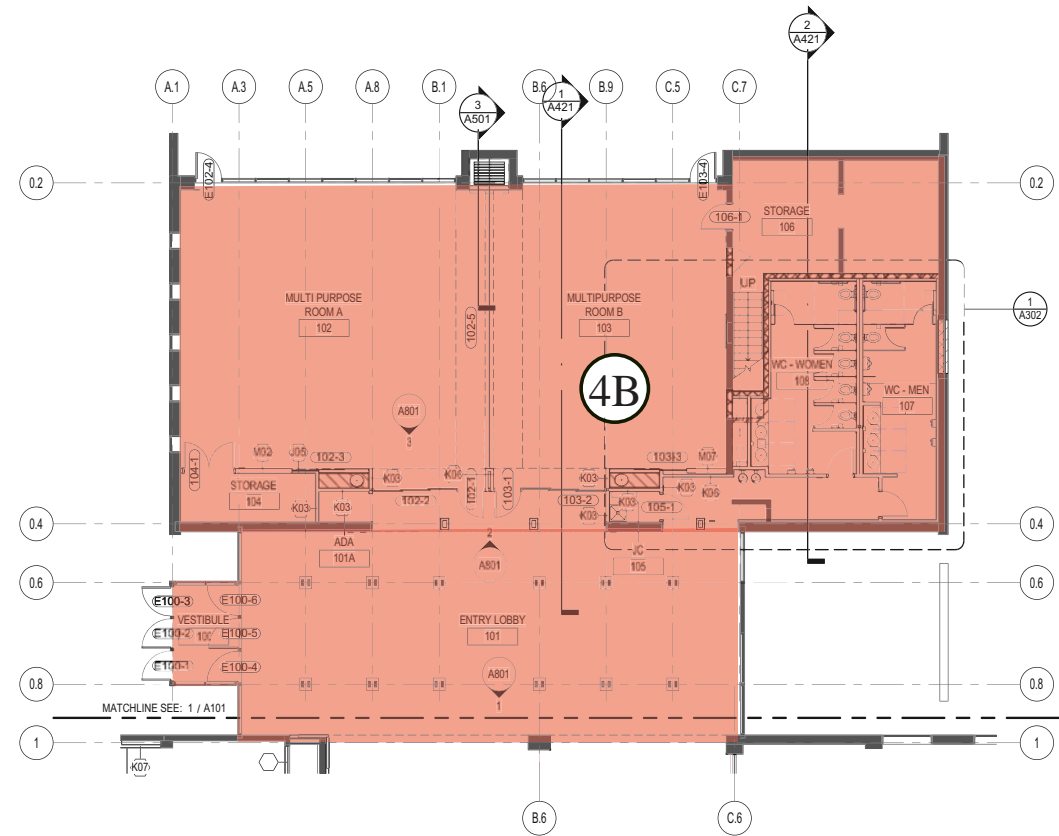

1 FIRST FLOOR PLAN - MEETING ROOM
SCALE: 1/8" = 1'-0"

BARRINGTON AREA LIBRARY


Owner
BARRINGTON AREA LIBRARY
505 NORTH NORTHWEST HIGHWAY
BARRINGTON, IL 60010

PROJECT NUMBER 112139


ISSUED FOR:
DD ESTIMATE 10-15-12

REVISION FOR:
NO. DESCRIPTION DATE


**DD SET - NOT FOR
CONSTRUCTION**

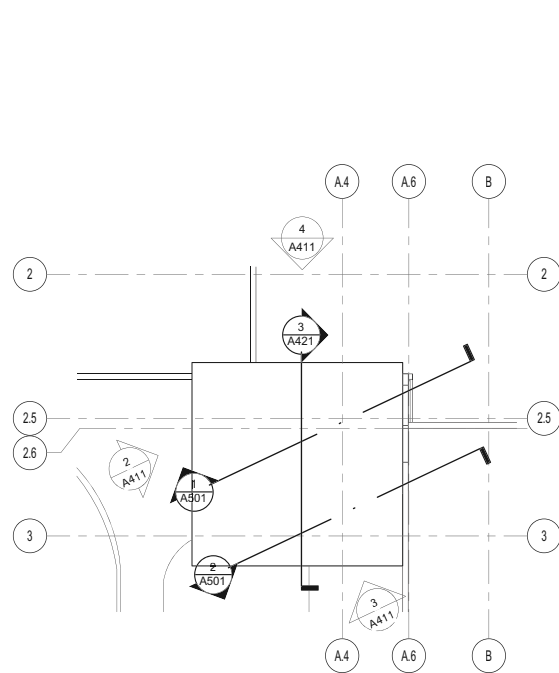

4 ROOF PLAN - STAIR
SCALE: 1/8" = 1'-0"

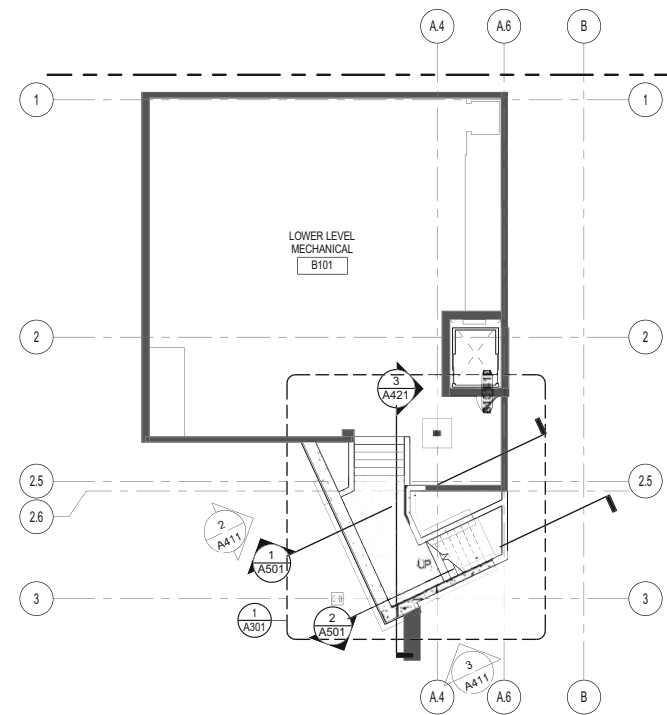


2 LOWER LEVEL MECHANICAL PLAN
SCALE: 1/8" = 1'-0"

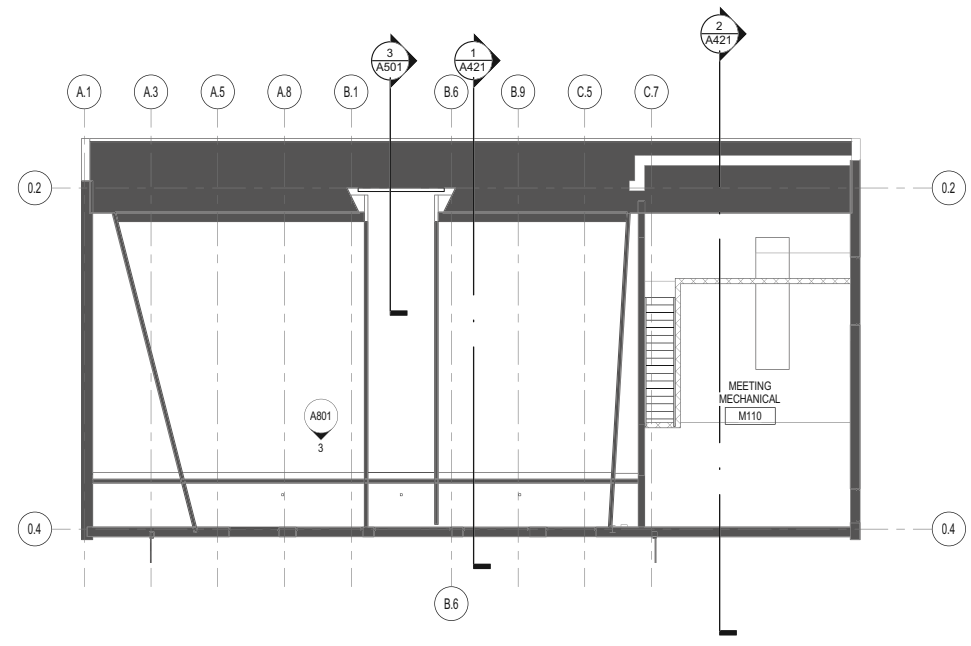

3 MECHANICAL MEZZANINE
SCALE: 1/8" = 1'-0"

DRAWN BY _____ Author
CHECKED BY _____ Checker

**LOWER LEVEL &
MEETING ROOM
PLAN**

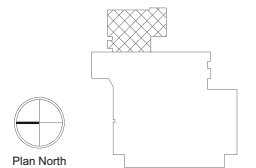

A103